



# THE VILLAGE at VALLEY FORGE

BRYCE LANE, MARKET STREET & SOMERSET PLACE LAND DEVELOPMENT

NORTH GULPH ROAD  
UPPER MERION TOWNSHIP  
MONTGOMERY COUNTY, PENNSYLVANIA

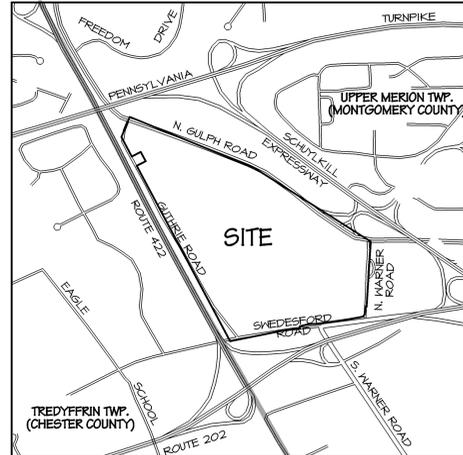

LOCATION MAP  
SCALE: 1" = 2000'  
0 1000' 2000'

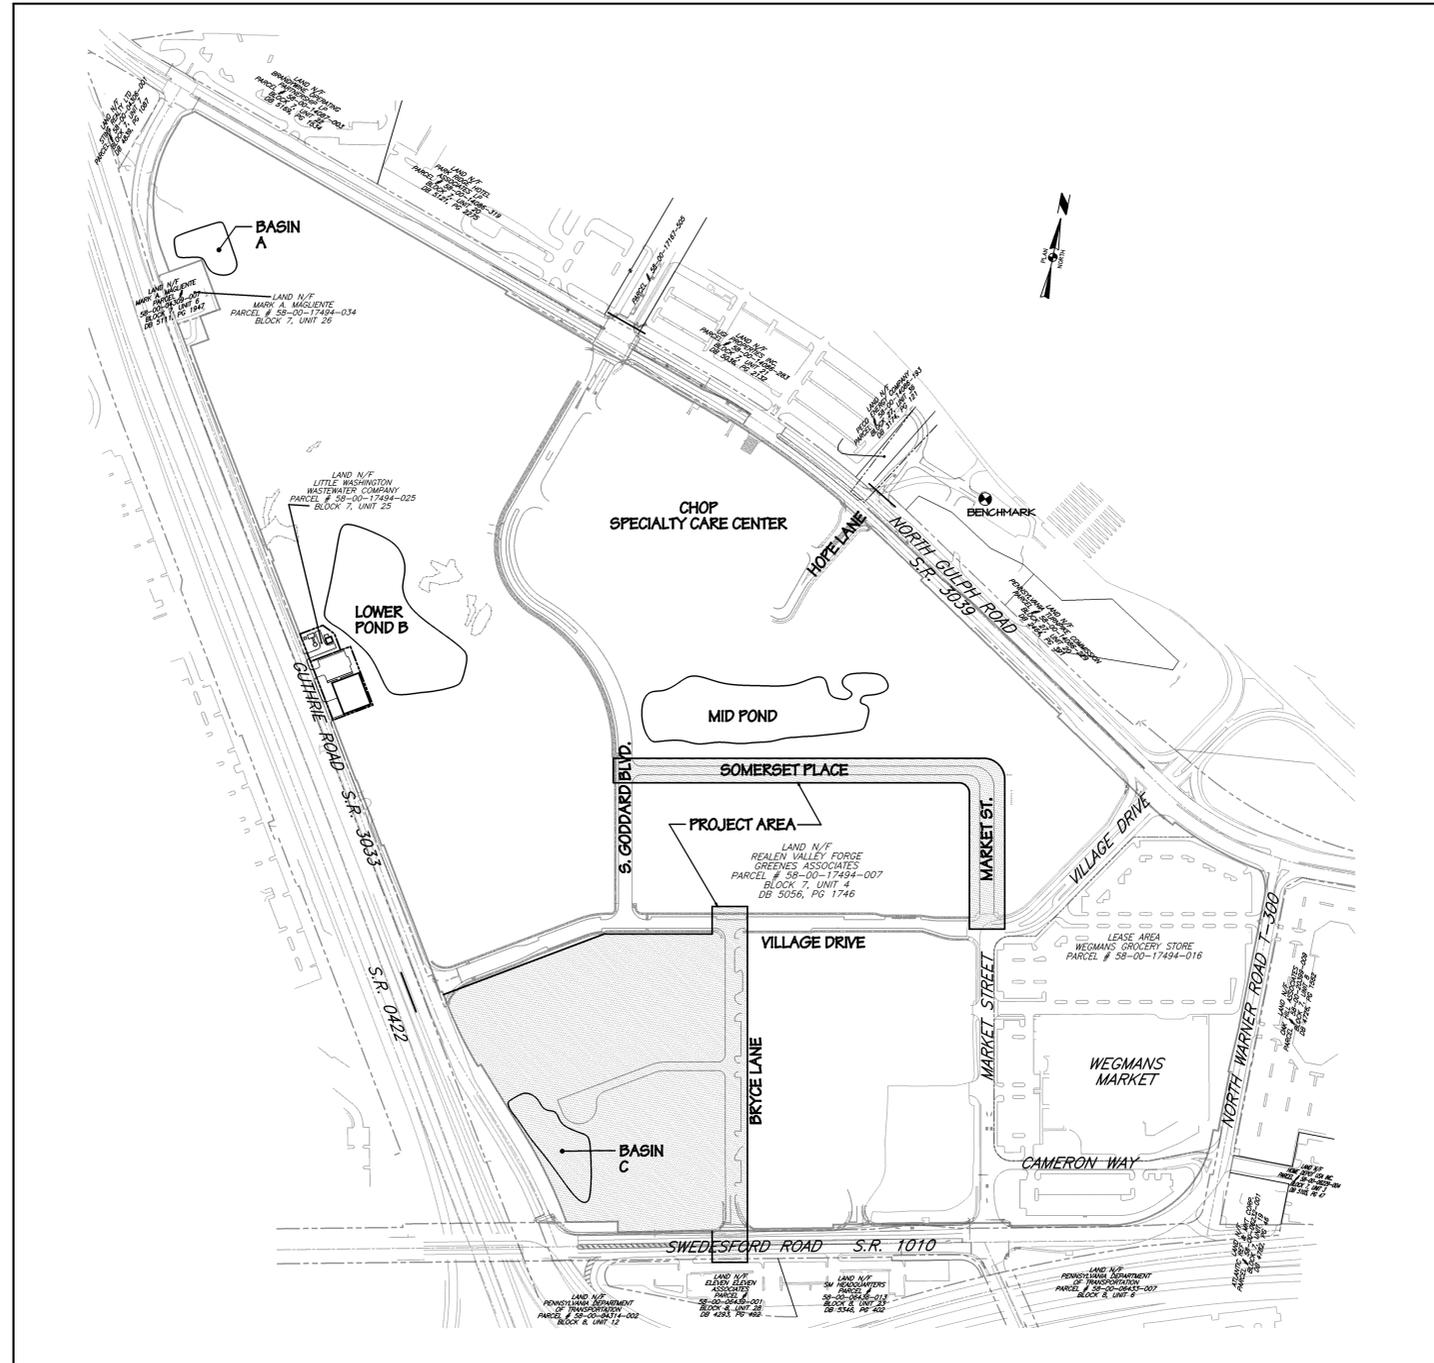

**WAIVER REQUEST:**  
A WAIVER IS HEREBY REQUESTED FROM SECTION 145-29.A, WHICH SETS FORTH A MAXIMUM DRAWING SCALE OF 1" = 50' AND A MAXIMUM SHEET SIZE OF 24"x36", TO ALLOW A DRAWING SCALE OF 1" = 200' ON THE COVER SHEET AND A SHEET SIZE OF 30"x42" FOR ALL SHEETS.

### Project Sheet Index

Sheet No.	Sheet Title	Scale
1	Cover Sheet	As Noted
2 - 3	Existing Features/ Demolition Plan	1" = 50'
4 - 5	Record Plan	1" = 50'
6 - 8	Grading / Utility and Road Profile	As Noted
9 - 11	Erosion and Sedimentation Control Plan / Signage and Striping Plan	1" = 50'
12 - 13	Landscaping Plan / Lighting Plan	1" = 50'
14	Truck Turning Movements Plan	1" = 50'
15 - 16	Construction Details	As Noted
17 - 22	PA AQUA Plans / Details	As Noted
E021	Electrical Symbols, Abbreviations, Notes & Specs	As Noted
E031	Electrical Details and Schedules, Sheet 1 of 2	As Noted
E032	Electrical Details and Schedules, Sheet 2 of 2	As Noted
E051	Electrical Roadway Lighting Plan, Goddard Blvd and Hope Lane	As Noted
E052	Electrical Roadway Lighting Plan, Bryce Lane, Village Drive, and Somerset Place	As Noted
E053	Electrical Roadway Lighting Plan, Goddard Blvd and Village Drive	As Noted
E055	Electrical Utility and Power Plan, Goddard Blvd and Hope Lane	As Noted
E056	Electrical Utility and Power Plan, Bryce Lane, Village Drive, and Somerset Place	As Noted
E057	Electrical Utility and Power Plan, Goddard Blvd and Village Drive	As Noted

Prepared for:  
**Record Owner**  
REALEN VALLEY FORGE GREENES ASSOC.  
1000 CHESTERBROOK BLVD.  
SUITE 100  
BERWYN, PA 19312  
610-251-5000



Prepared by:  
**Gilmore & Associates, Inc.**  
Engineering & Consulting Services  
184 West Main Street - Suite 300  
Trappe, Pennsylvania 19426

Plan Date  
9-18-13  
Revised  
10-15-13  
1 of 22

ONLY THOSE PLANS INCORPORATING THE RAISED PROFESSIONAL SEAL SHOULD BE CONSIDERED OFFICIAL AND RELIED UPON BY USER. THIS PLAN IS PREPARED SPECIFICALLY FOR THE CLIENT AND PROJECT DESIGNATED PERSON. MODIFICATION, REVISION, DUPLICATION OR USE WITHOUT THE CONSENT OF GILMORE & ASSOCIATES, INC. IS PROHIBITED. © COPYRIGHT 2013 GILMORE & ASSOCIATES, INC. ALL RIGHTS RESERVED.